




REV	DESCRIPTION	DRAWN	DATE
A	CHG'D ITEMS 4 THRU 8 FROM 1/2" BOLTING TO 3/8" BOLTING	D.FRIEND	06-DEC-2012
		J.RAUCH	06-DEC-2012

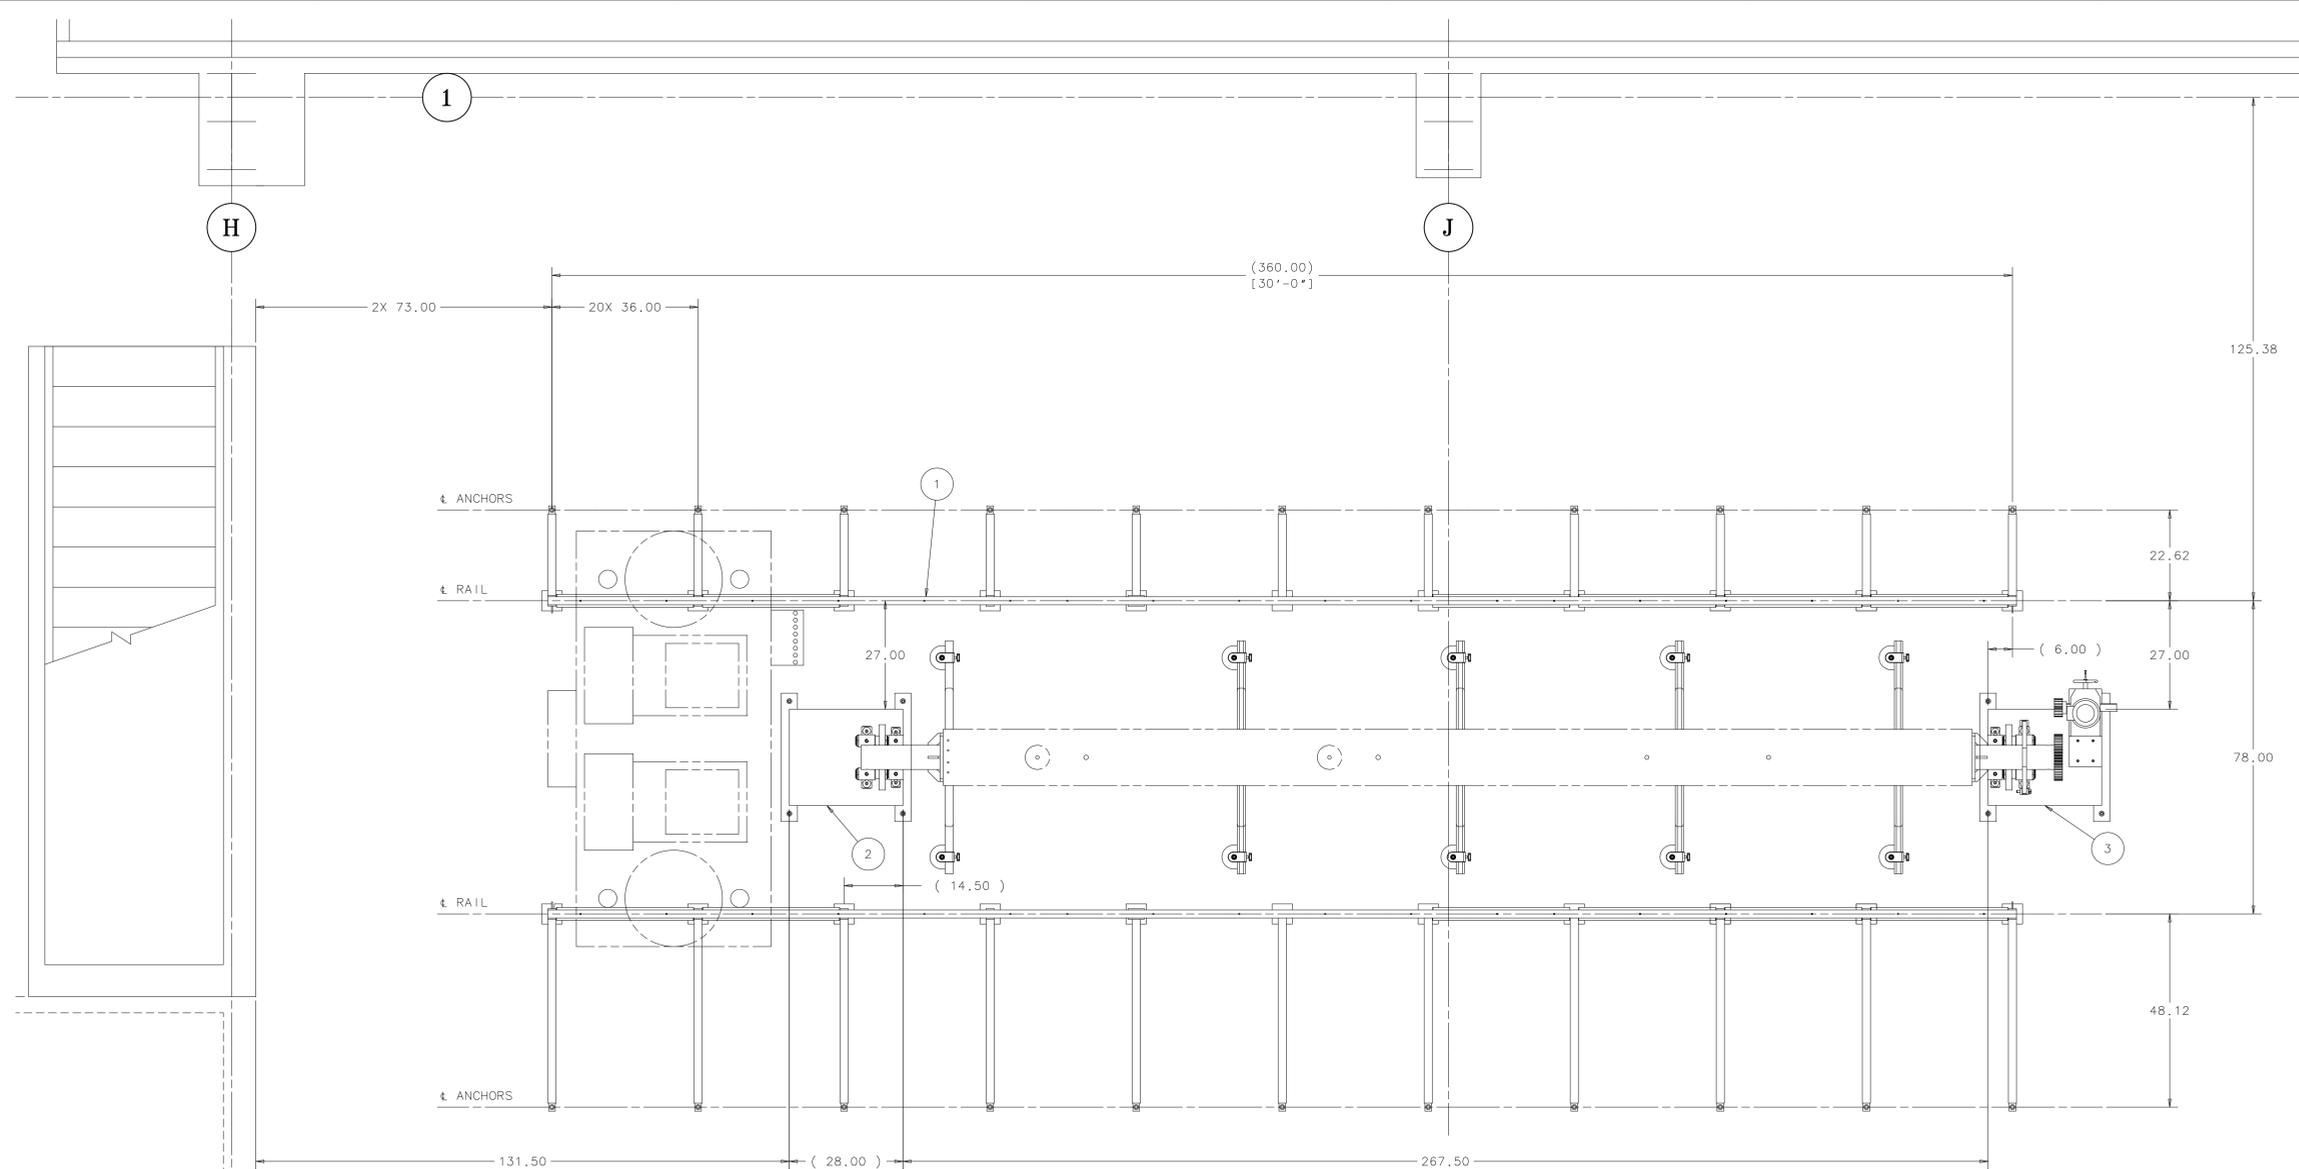


**CDF EAST HIGH BAY** **PLAN VIEW** ↑ N

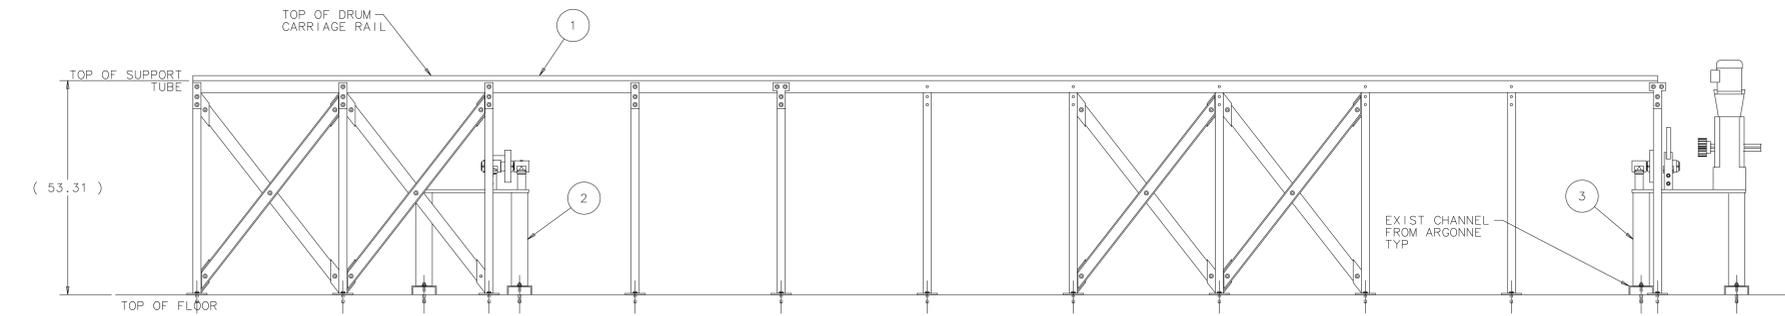

**SOUTH ELEVATION**  
SIDE ANGLE BRACES NOT SHOWN

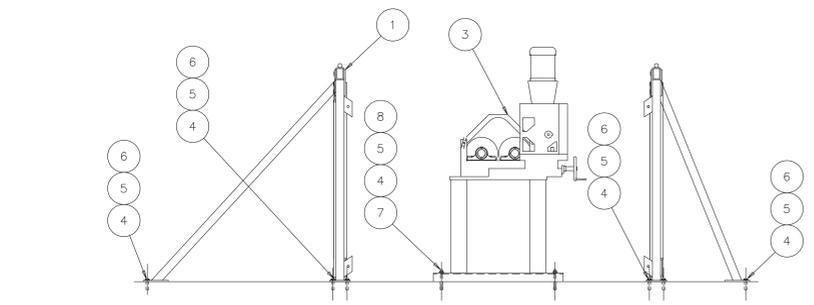

**EAST ELEVATION**

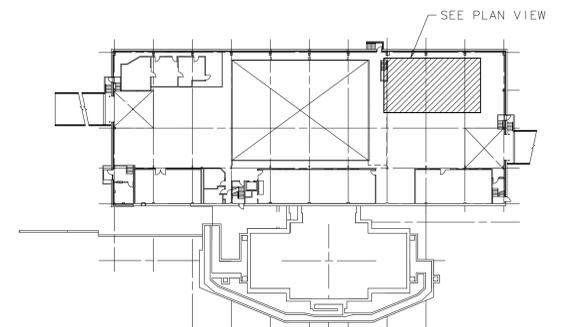

**KEY PLAN FOR CDF BLDG**  
N.T.S.

- NOTES:**
- FIELD SHALL VERIFY LOCATIONS PRIOR TO DRILLING AND SETTING ANY ANCHORS.
  - THE ROTATING DRIVE TABLE AND THE IDLE DRIVE TABLE POSITIONS SHALL BE VERIFIED WITH THE MODULE LIFTING FIXTURE AND ACTUAL MODULE PRIOR TO ANCHORING TO THE FLOOR.

ITEM	PART NO.	DESCRIPTION OR SIZE	QTY.
8	COML	NUT, FULL HEX, GRADE 5 STEEL 3/8"-16 UNC-2B	8
7	COML	THREADED ROD, PLAIN STEEL 3/8"-16 UNC-2A X 5.00 LG	8
6	COML	SCREW, CAP, HEX HD, GRADE 5 STEEL 3/8"-16 UNC-2A X 2.00 LG	44
5	COML	WASHER, FLAT, PLAIN STEEL FOR 3/8" SCREW	52
4	COML	CONCRETE ANCHOR, DROP-IN TYPE, ZINC 3/8"-16, 1-1/2" MIN INSTALL DEPTH	52
3	ARGONNE	ROTATING DRIVE TABLE	1
2	ARGONNE	IDLE DRIVE TABLE	1
1	ME-489915	ARGONNE PROTOTYPE GLUE MACHINE	1

PARTS LIST			
UNLESS OTHERWISE SPECIFIED	ORIGINATOR	T.MIAD	15-NOV-2012
.XX	.XXX	ANGLES	DRAWN D.FRIEND 15-NOV-2012
±	±	±	CHECKED J.RAUCH 15-NOV-2012
1. BREAK ALL SHARP EDGES MAX.	APPROVED	D.PUSHKA	16-NOV-2012
2. DO NOT SCALE DRAWING.	USED ON		
3. DIMENSIONS BASED UPON ASME Y14.5M-1994	MATERIAL		
4. MAX. ALL W/CH. SURFACES	SEE PARTS LIST ABOVE		
5. DRAWING UNITS: U.S. INCH			

**NOTICE: IMAGE OBTAINED FROM FERMILAB**  
Computer Aided Design Group.  
This image is an uncontrolled document and may not be the current, approved version.  
This information is provided for REFERENCE use only. Not for MANUFACTURE or DESIGN INFORMATION.  
All information contained in this document represents work sponsored by an agency of the U.S. Government. Neither the U.S. Government nor any agency thereof, nor any of their employees or officers, makes any warranty, express or implied, or assumes any legal liability or responsibility for the accuracy, completeness, or usefulness of any information, process, product, or process disclosed, or represents that its use would not infringe privately owned rights.

**FERMI NATIONAL ACCELERATOR LABORATORY**  
UNITED STATES DEPARTMENT OF ENERGY

NOVA-NEAR_DETECTOR NEAR DETECTOR BLOCK ASSEMBLY GLUE MACHINE INSTALL AT CDF			
SCALE	DRAWING NUMBER	SHEET	REV
3/4"=1'	3929.330-ME-493146	1 OF 1	A
CREATED WITH: Ideos12NXSeries	GROUP: PPD/MECHANICAL DEPARTMENT		